




Plan and Sourcing List

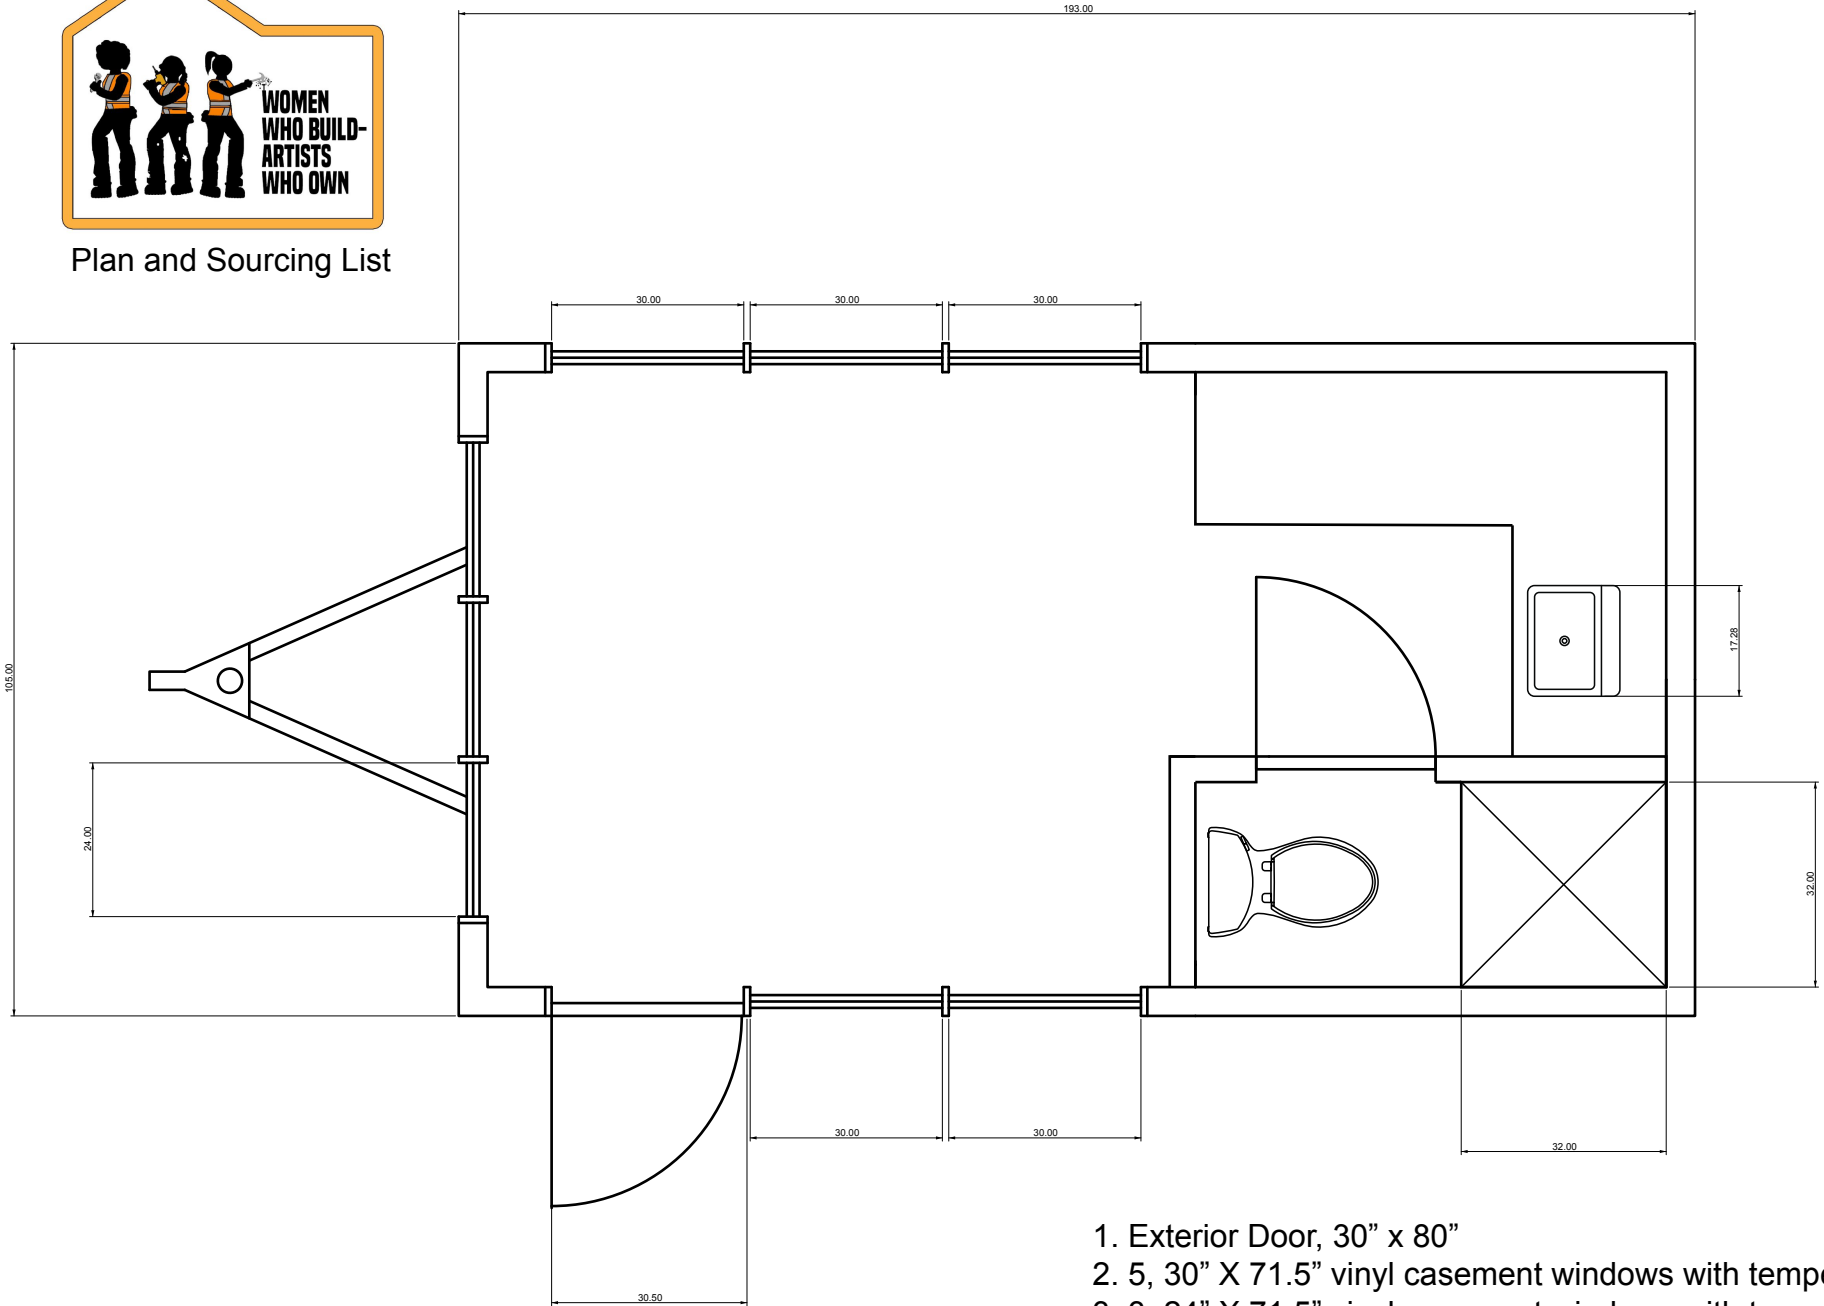

1. Exterior Door, 30" x 80"
2. 5, 30" X 71.5" vinyl casement windows with tempered glass
3. 3, 24" X 71.5" vinyl casement windows with tempered glass
4. 5, 30" X 24" vinyl awning windows with tempered glass
5. 3, 24" X 24" vinyl awning windows with tempered glass
6. Kitchen Sink approximately 16" x 20"
7. Interior door, 30" x 80"